


2/12/2025 3:22:25 PM - P:\ACAD\001312-24010-3MWA\001312-24010-005B.DWG - PAUGH, CHRISTINA

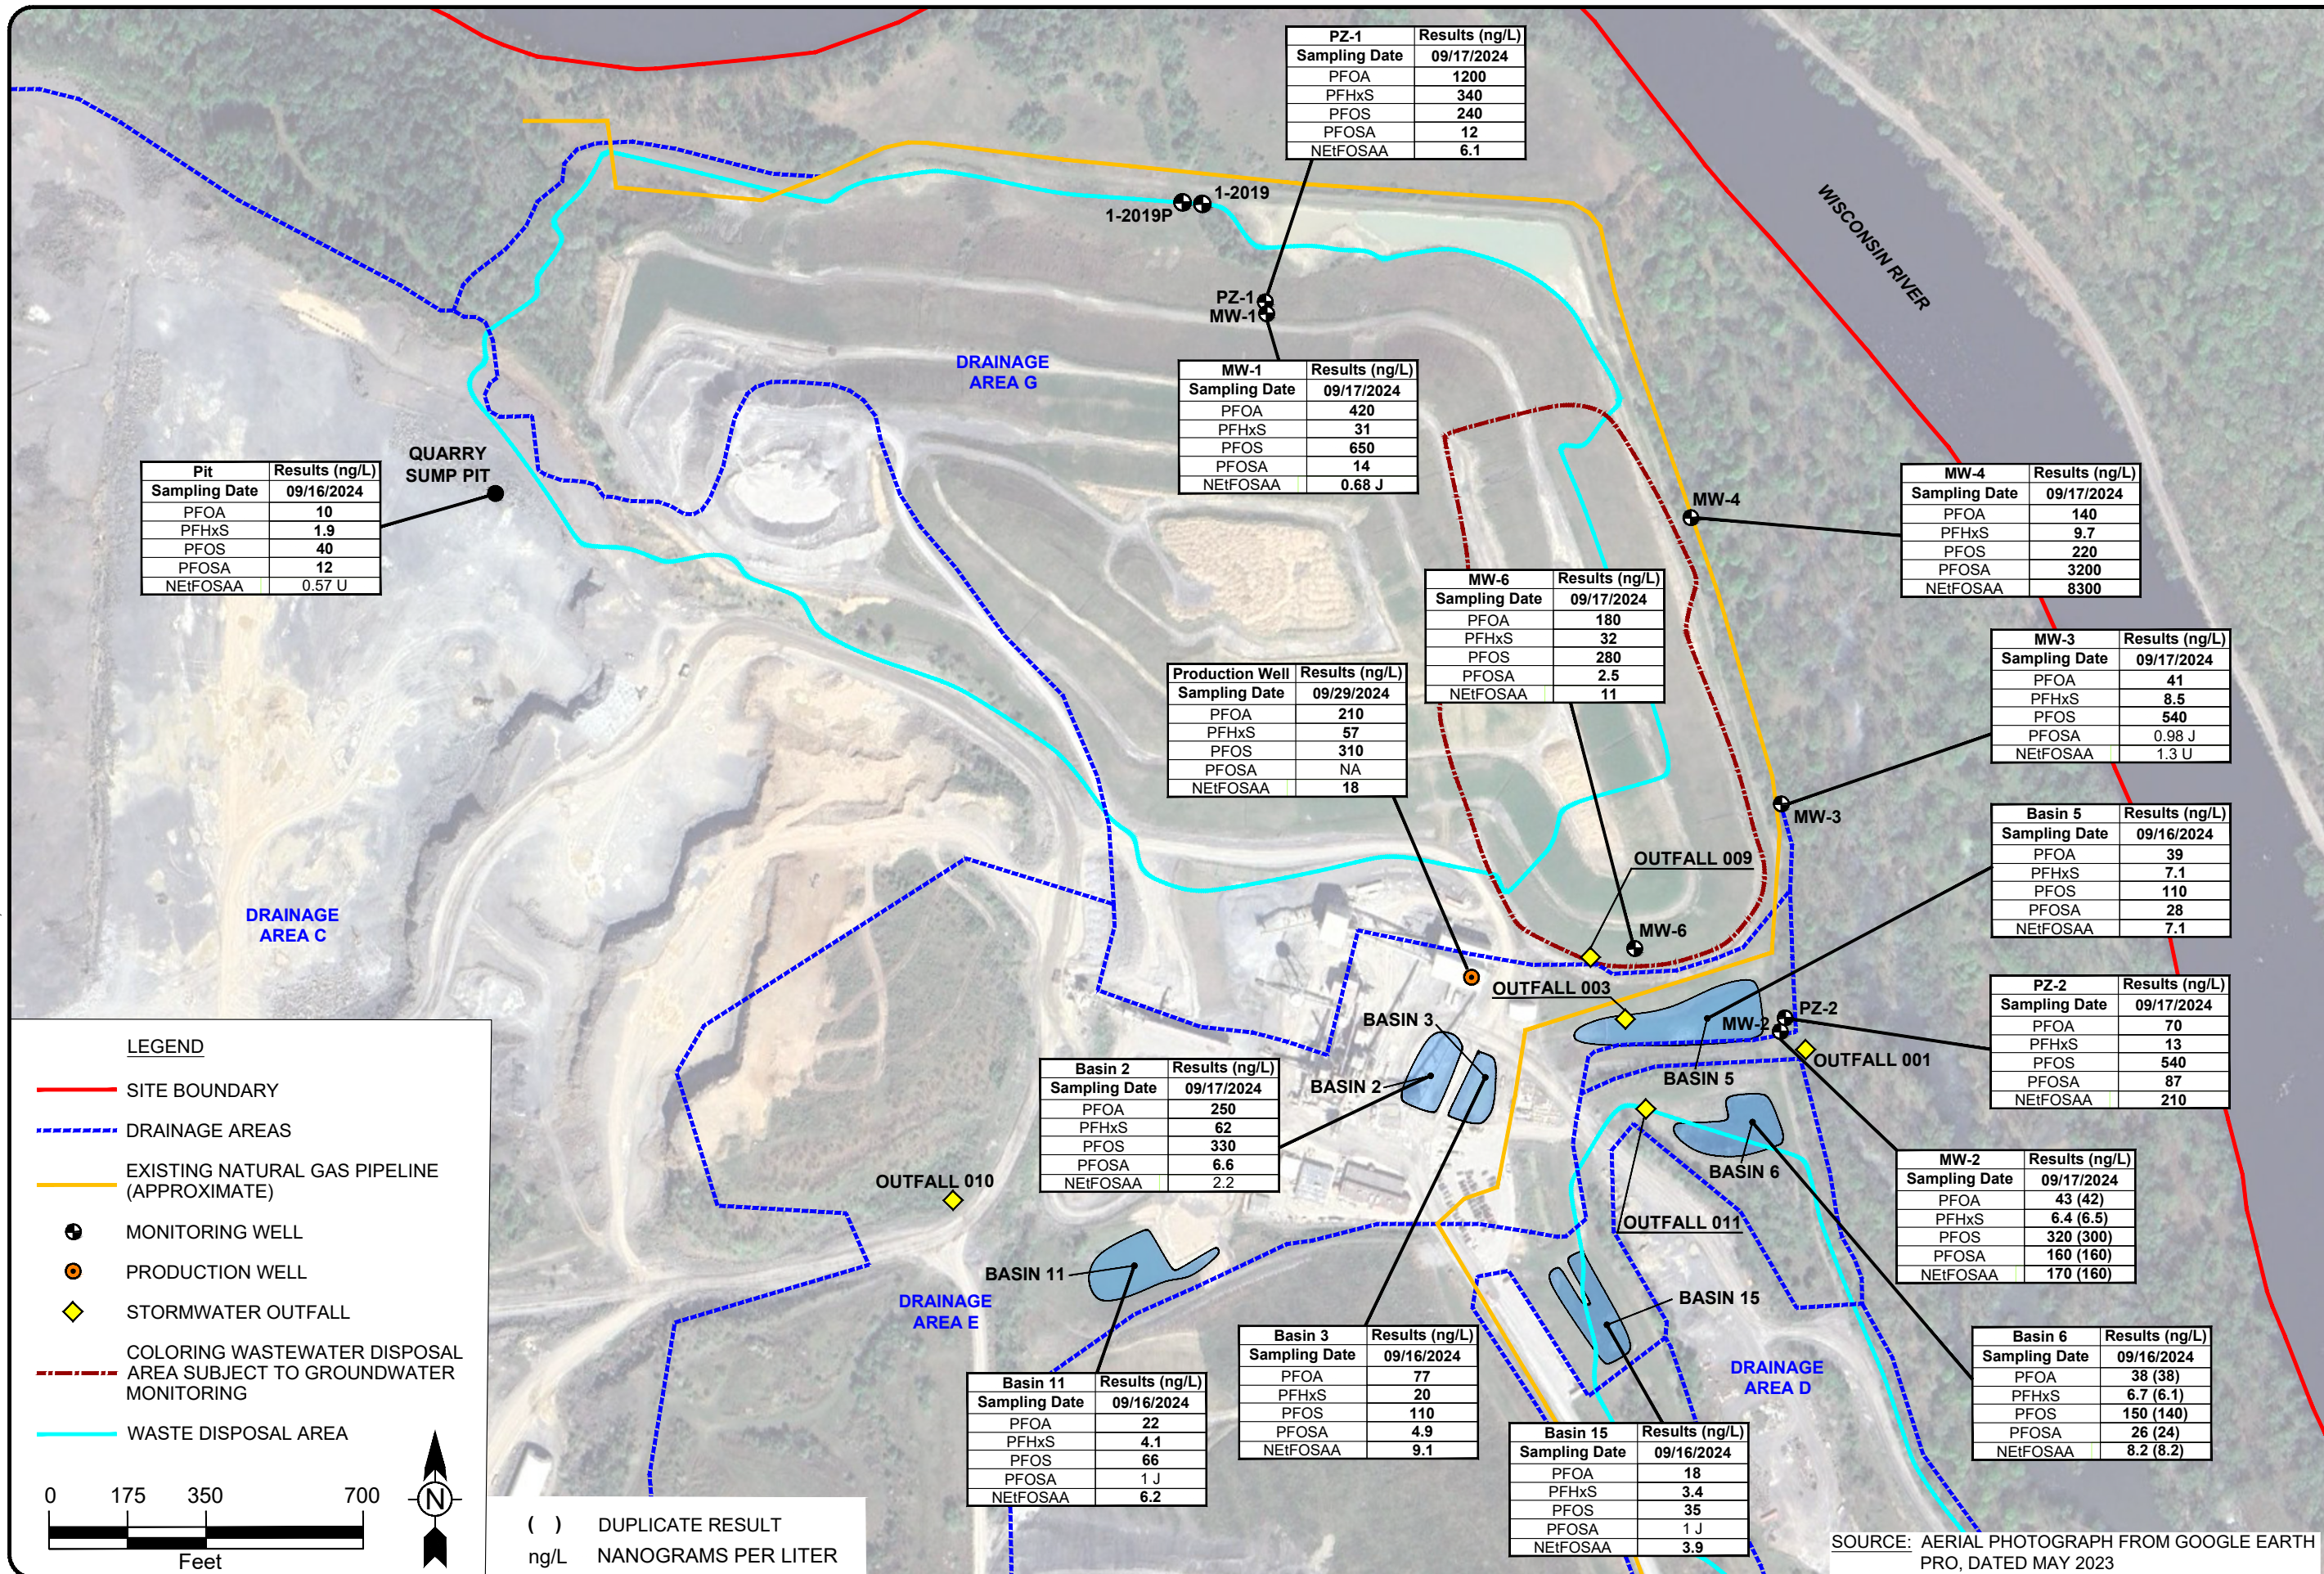

Pit	Results (ng/L)
Sampling Date	09/16/2024
PFOA	10
PFHxS	1.9
PFOS	40
PFOSA	12
NEtFOSAA	0.57 U

QUARRY SUMP PIT

PZ-1	Results (ng/L)
Sampling Date	09/17/2024
PFOA	1200
PFHxS	340
PFOS	240
PFOSA	12
NEtFOSAA	6.1

MW-1	Results (ng/L)
Sampling Date	09/17/2024
PFOA	420
PFHxS	31
PFOS	650
PFOSA	14
NEtFOSAA	0.68 J

MW-4	Results (ng/L)
Sampling Date	09/17/2024
PFOA	140
PFHxS	9.7
PFOS	220
PFOSA	3200
NEtFOSAA	8300

Production Well	Results (ng/L)
Sampling Date	09/29/2024
PFOA	210
PFHxS	57
PFOS	310
PFOSA	NA
NEtFOSAA	18

MW-6	Results (ng/L)
Sampling Date	09/17/2024
PFOA	180
PFHxS	32
PFOS	280
PFOSA	2.5
NEtFOSAA	11

MW-3	Results (ng/L)
Sampling Date	09/17/2024
PFOA	41
PFHxS	8.5
PFOS	540
PFOSA	0.98 J
NEtFOSAA	1.3 U

Basin 5	Results (ng/L)
Sampling Date	09/16/2024
PFOA	39
PFHxS	7.1
PFOS	110
PFOSA	28
NEtFOSAA	7.1

PZ-2	Results (ng/L)
Sampling Date	09/17/2024
PFOA	70
PFHxS	13
PFOS	540
PFOSA	87
NEtFOSAA	210

Basin 2	Results (ng/L)
Sampling Date	09/17/2024
PFOA	250
PFHxS	62
PFOS	330
PFOSA	6.6
NEtFOSAA	2.2

MW-2	Results (ng/L)
Sampling Date	09/17/2024
PFOA	43 (42)
PFHxS	6.4 (6.5)
PFOS	320 (300)
PFOSA	160 (160)
NEtFOSAA	170 (160)

Basin 11	Results (ng/L)
Sampling Date	09/16/2024
PFOA	22
PFHxS	4.1
PFOS	66
PFOSA	1 J
NEtFOSAA	6.2


Basin 3	Results (ng/L)
Sampling Date	09/16/2024
PFOA	77
PFHxS	20
PFOS	110
PFOSA	4.9
NEtFOSAA	9.1

Basin 15	Results (ng/L)
Sampling Date	09/16/2024
PFOA	18
PFHxS	3.4
PFOS	35
PFOSA	1 J
NEtFOSAA	3.9

Basin 6	Results (ng/L)
Sampling Date	09/16/2024
PFOA	38 (38)
PFHxS	6.7 (6.1)
PFOS	150 (140)
PFOSA	26 (24)
NEtFOSAA	8.2 (8.2)

LEGEND

- SITE BOUNDARY
- - - DRAINAGE AREAS
- EXISTING NATURAL GAS PIPELINE (APPROXIMATE)
- MONITORING WELL
- PRODUCTION WELL
- ◆ STORMWATER OUTFALL
- - - COLORING WASTEWATER DISPOSAL AREA SUBJECT TO GROUNDWATER MONITORING
- WASTE DISPOSAL AREA

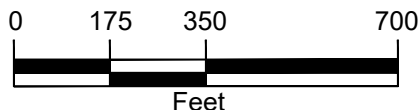

( ) DUPLICATE RESULT  
ng/L NANOGRAMS PER LITER

SOURCE: AERIAL PHOTOGRAPH FROM GOOGLE EARTH PRO, DATED MAY 2023

ANALYTICAL RESULTS

Project No.: 117-001312-24010  
Date: 02/12/25  
Drawn By: CP  
Checked By: CB